



ARTSPACE


2008 New Layout

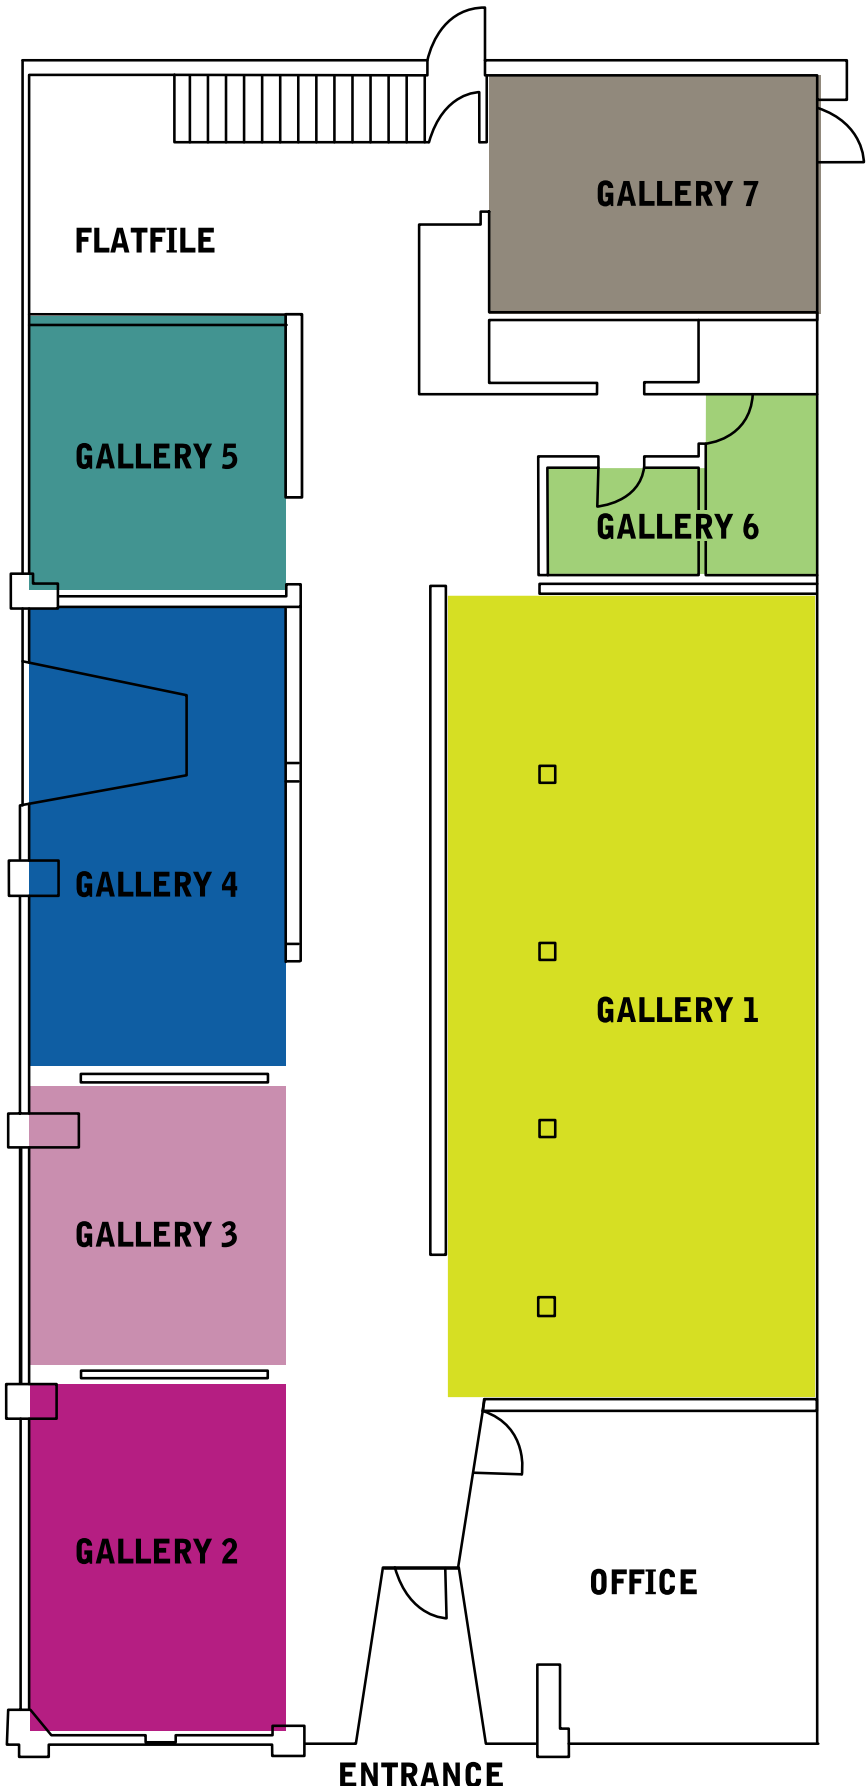

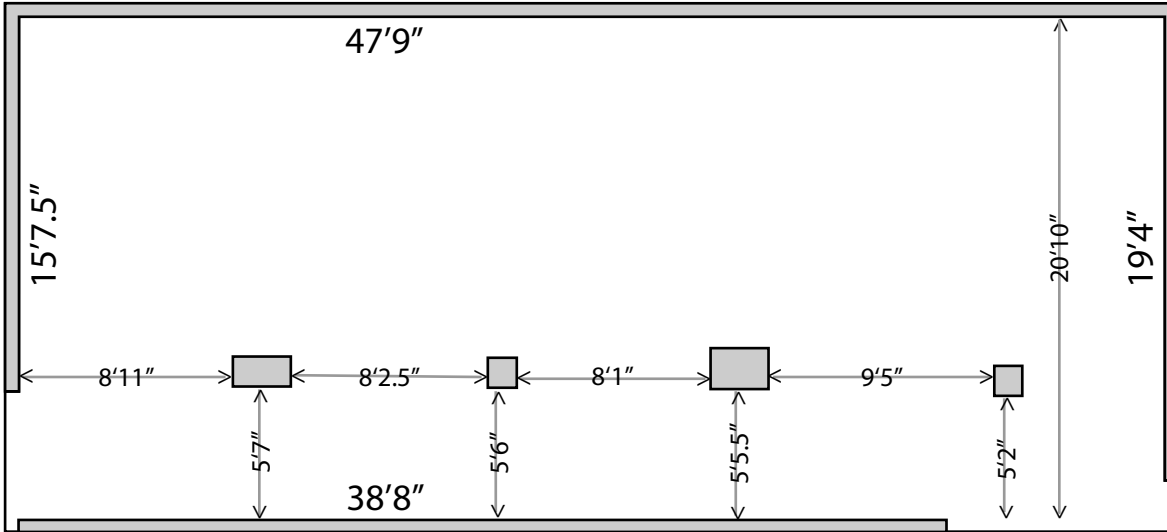


GALLERY 1

Scale: 1/8" = 1'

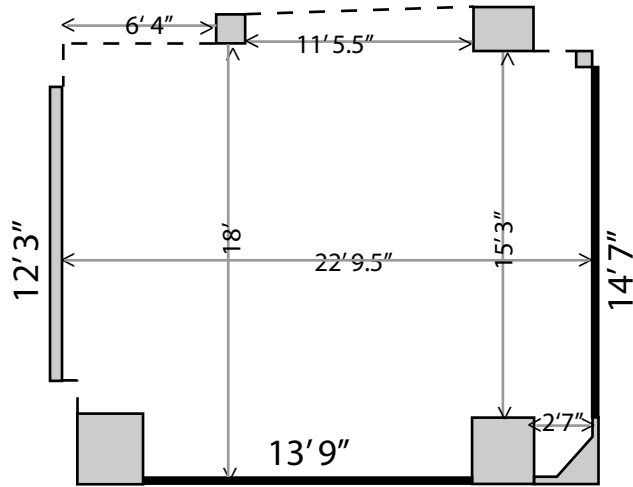


GALLERY 2

Scale: 1/8" = 1'

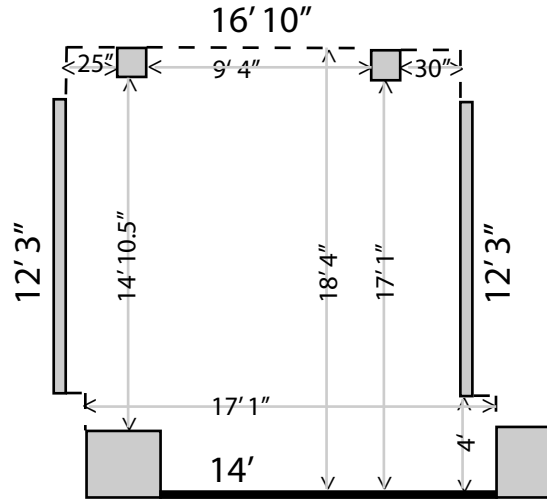


GALLERY 3

Scale: 1/8" = 1'

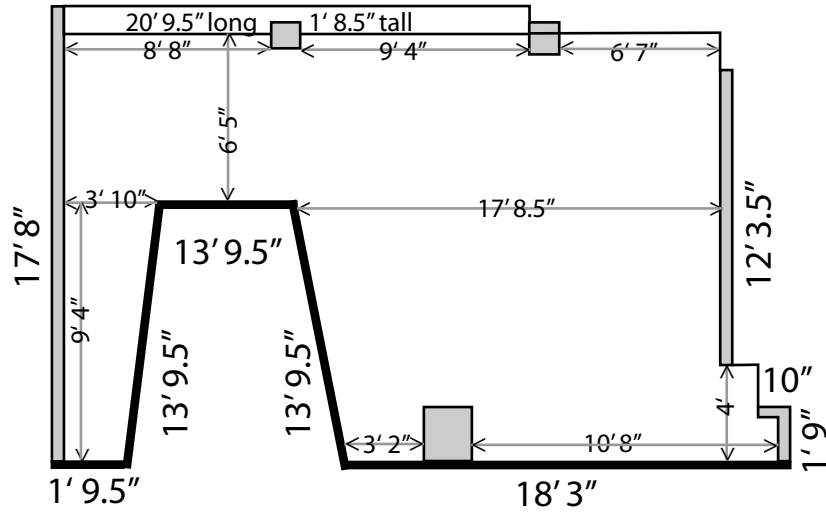


GALLERY 4
 Scale: 1/8" = 1'

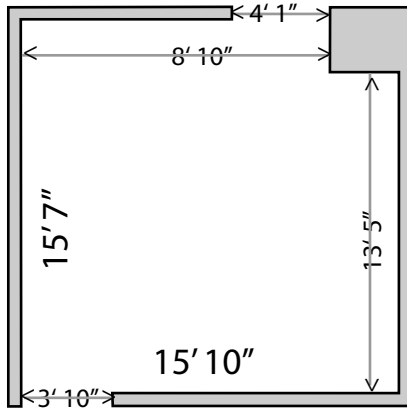

GALLERY 5


Scale: 1/8" = 1'

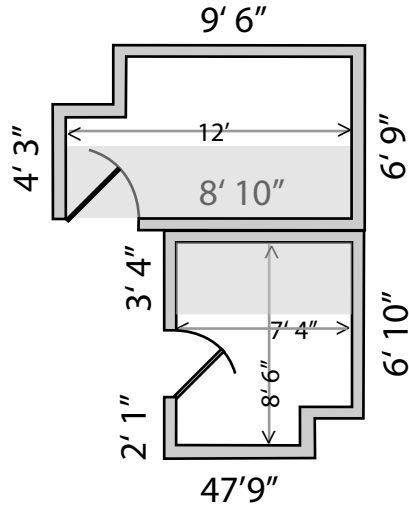

GALLERY 6

Scale: $1/8'' = 1'$

light grey area is
where toilet/sink
are located

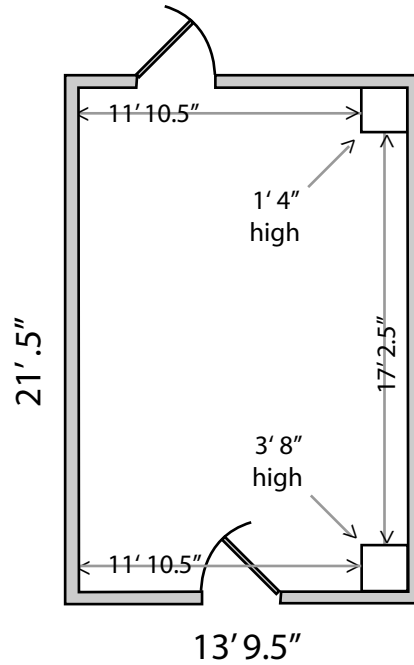

GALLERY 7

Scale: $1/8'' = 1'$

Doors are 3' wide

